


**PERMANENT SERVICE-METER PEDESTALS**  
**FIGURE 6D**

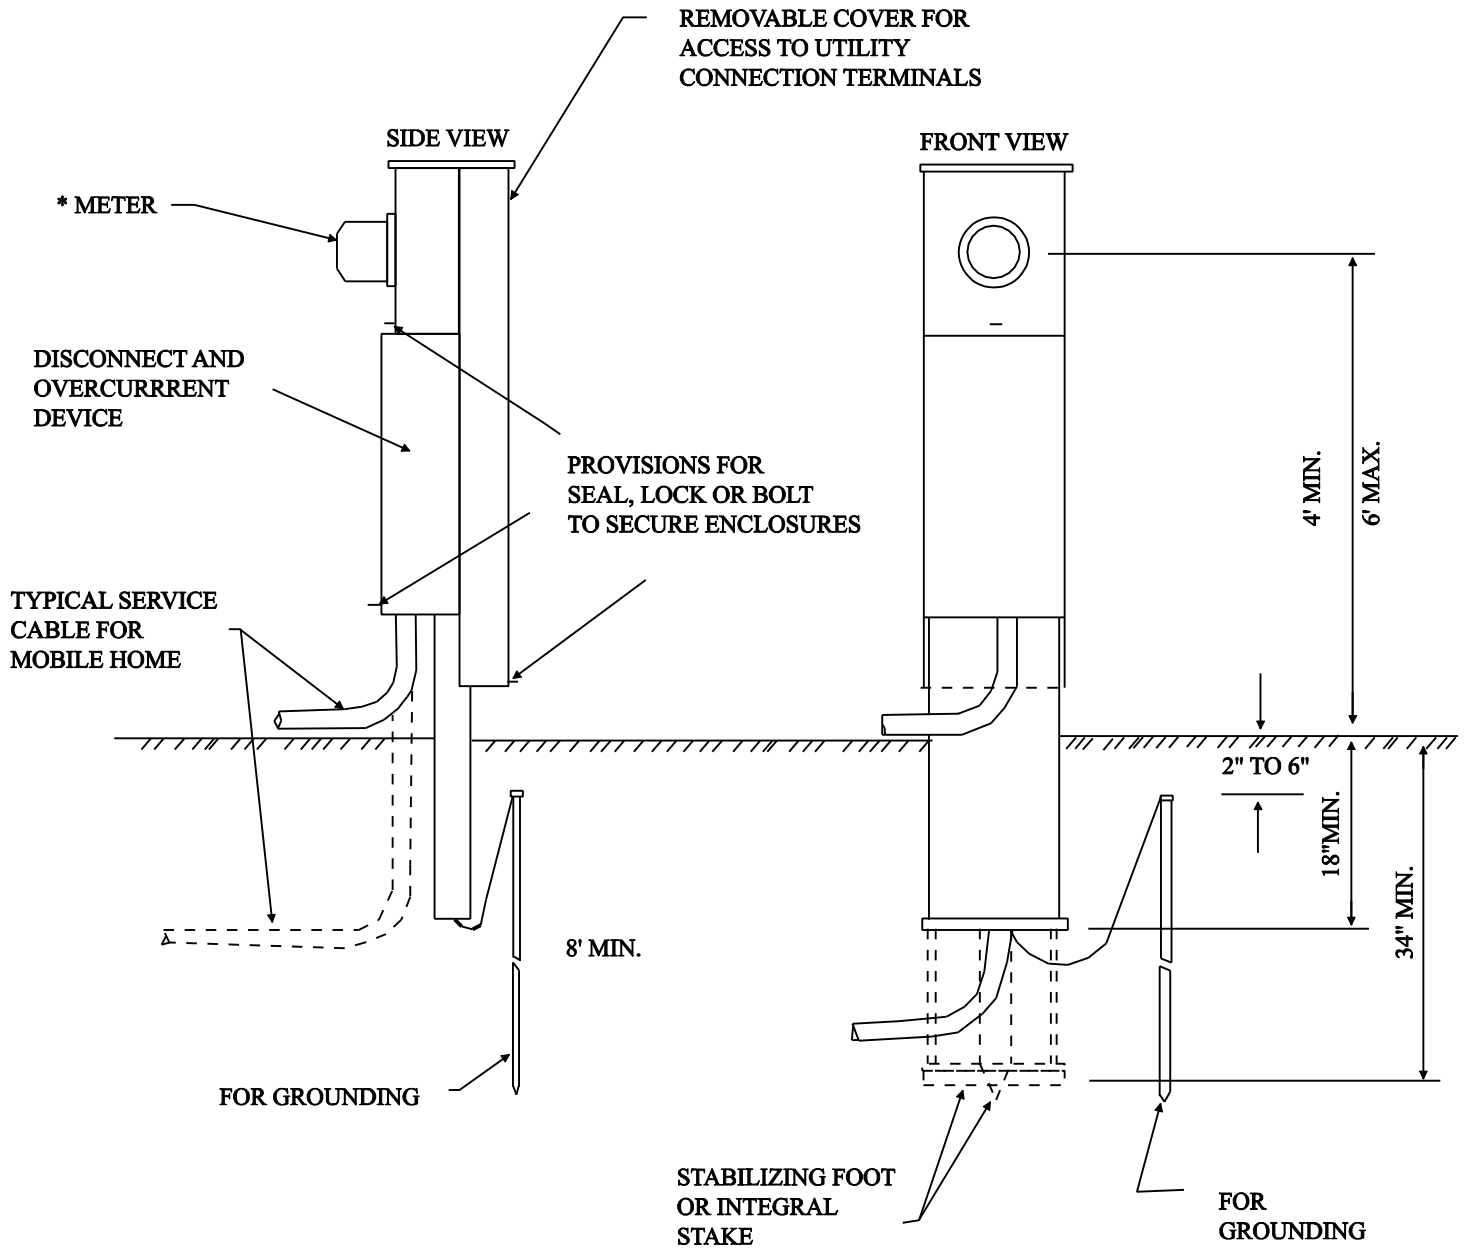

**NOTES:**

- \* 1. Supplied and installed by the utility.