


PERMANENT SERVICE-OVERHEAD
FIGURE 6C

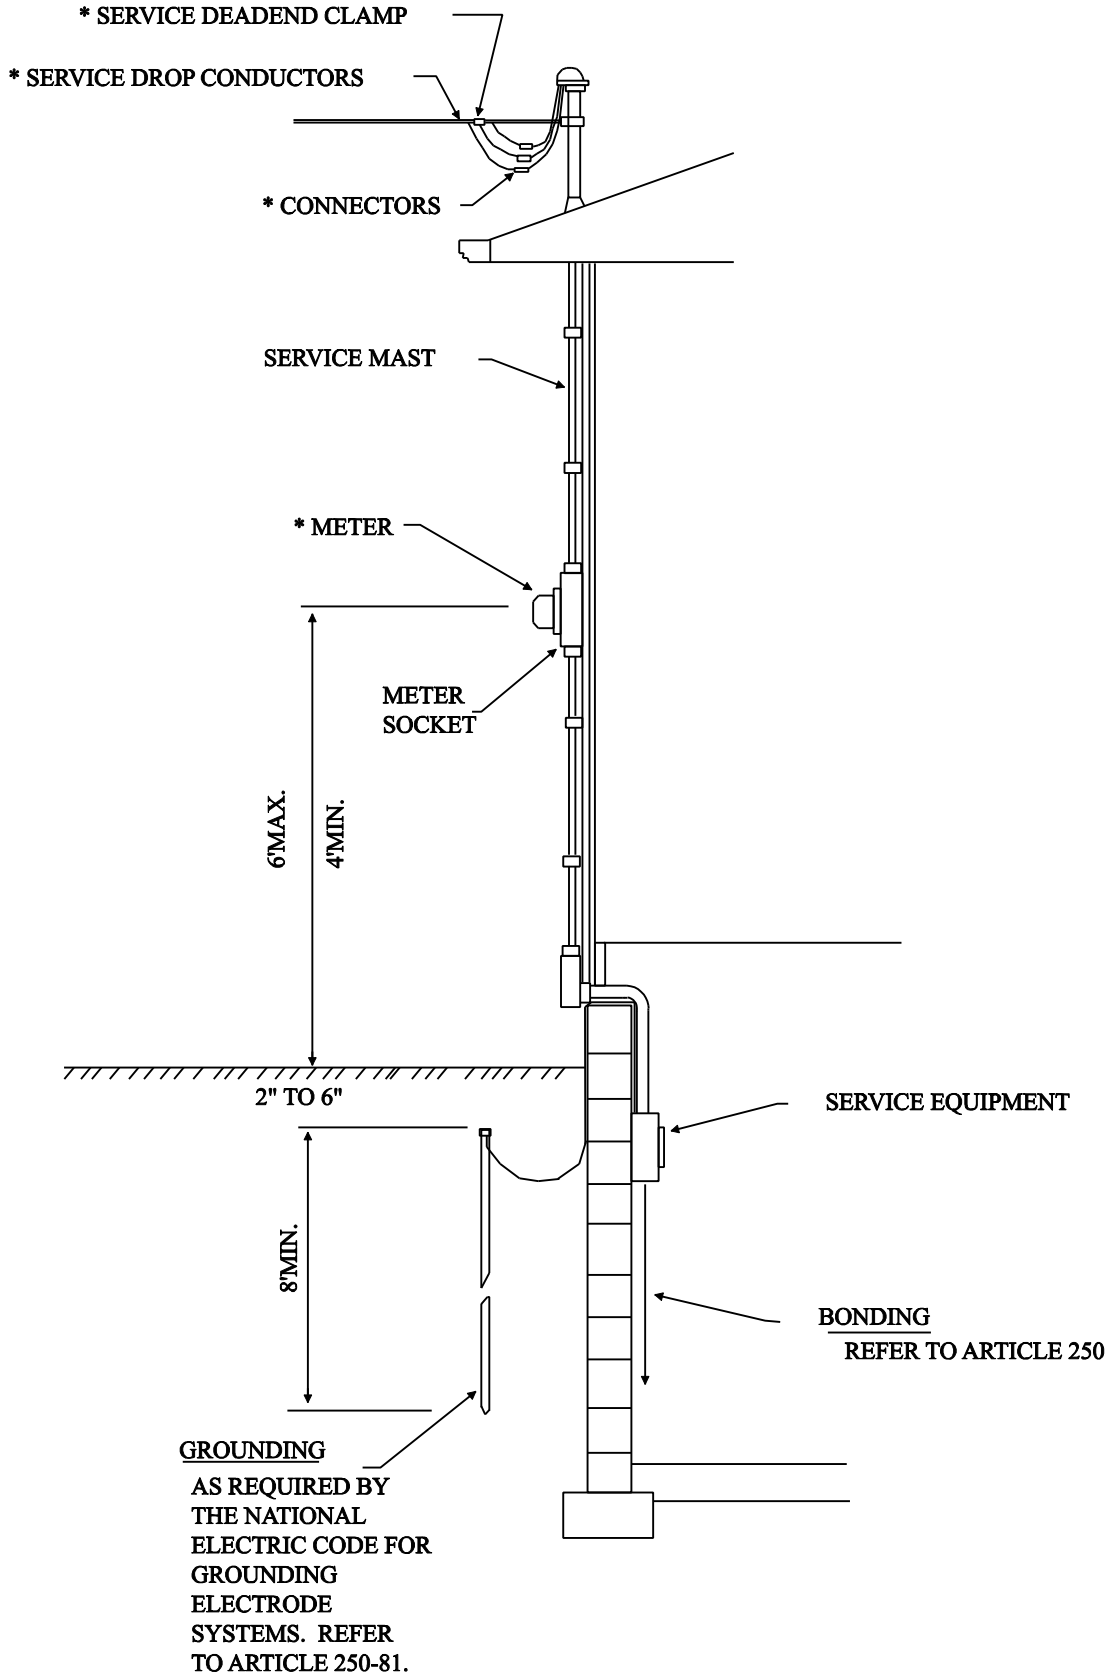

NOTES:

- * 1. Supplied and installed by the utility.
- 2. Service mast to be constructed of RGS or IMC conduit.